





NOTE:
THE LATEST SURVEY HAS PLACED
SHOW PINS ON LOT CORNERS AND ADJACENT
CORNERS OF PLATS AND PLATS OF ADJACENT
TRACTS.
ALL DIMENSIONS AND CALCULATIONS HAVE BEEN
RECHECKED BY FIELD'S ENGINEERING CO.

NOTE 2: BUILT BARRIERS SHOWN BY
DOTTED LINES ARE NOT TO SCALE

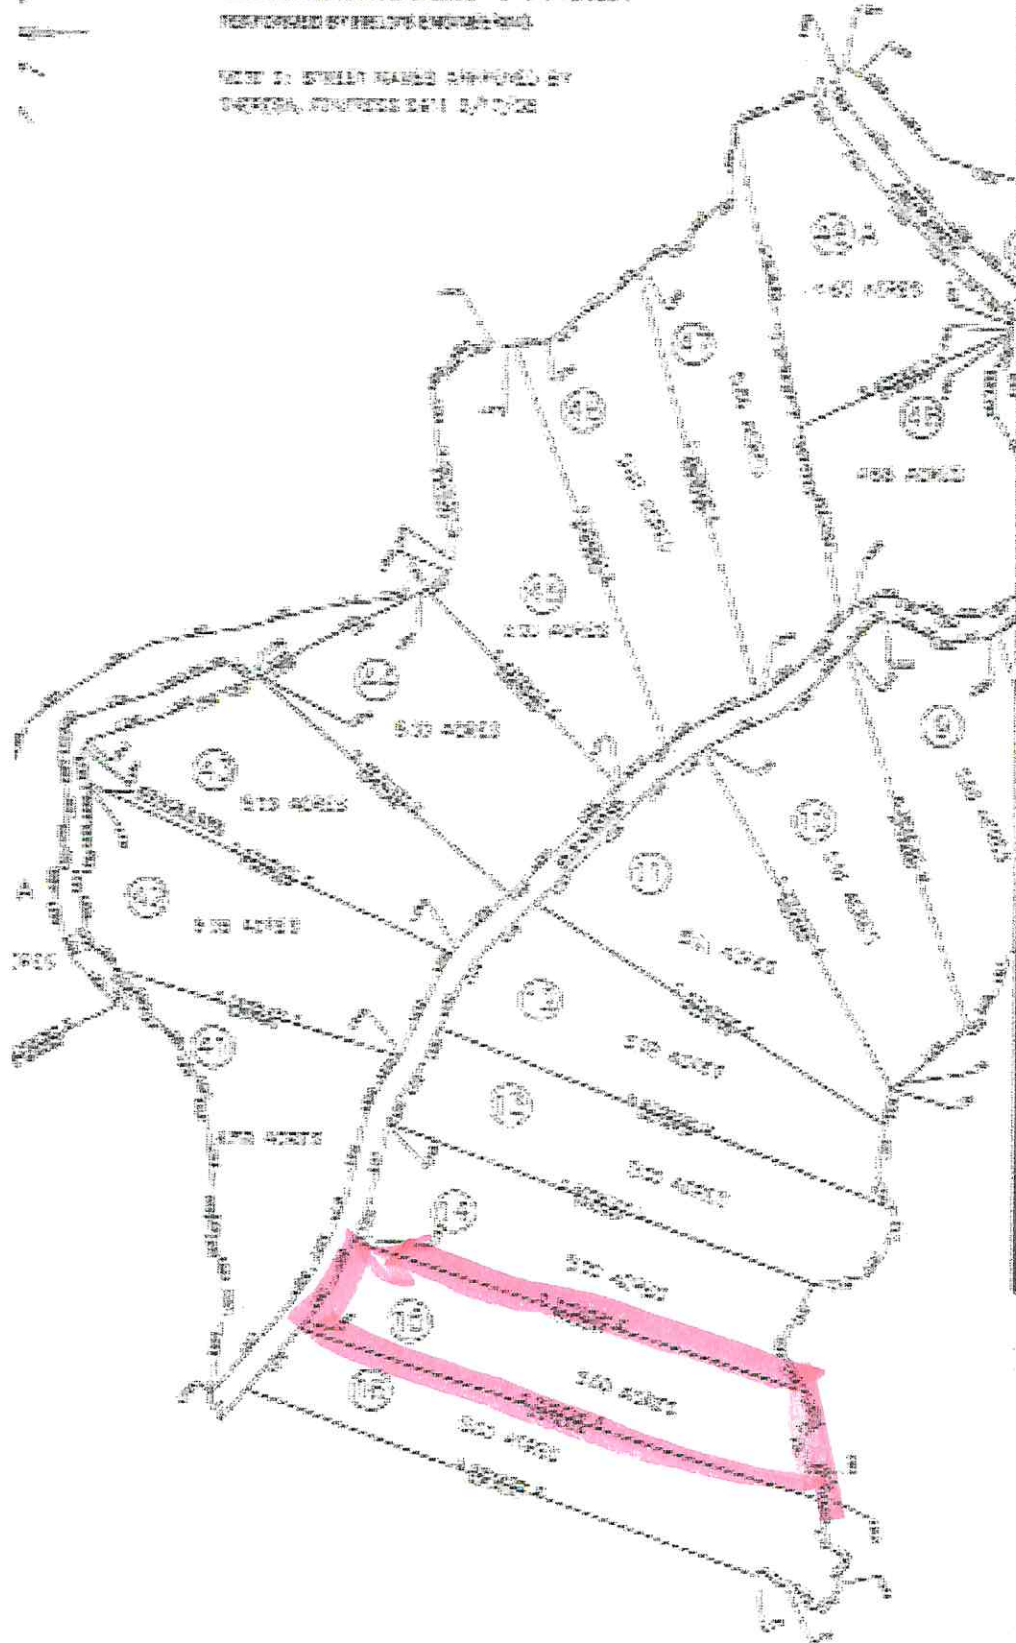

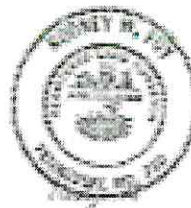

NOTE:
TODAY SURVEY COMPANY HAS PLACED
IRON PINS ON LOT CORNERS WITH COORDINATES
PROVIDED BY FIELDS ENGINEERING OF CROSSVILLE,
TENNESSEE.
ALL INFORMATION AND CALCULATIONS HAVE BEEN
PERFORMED BY FIELDS ENGINEERING.

NOTE 2: STREET NAMES APPROVED BY
THERESA FENTRESS DATE 2/17/08

