




LOT FOR SALE

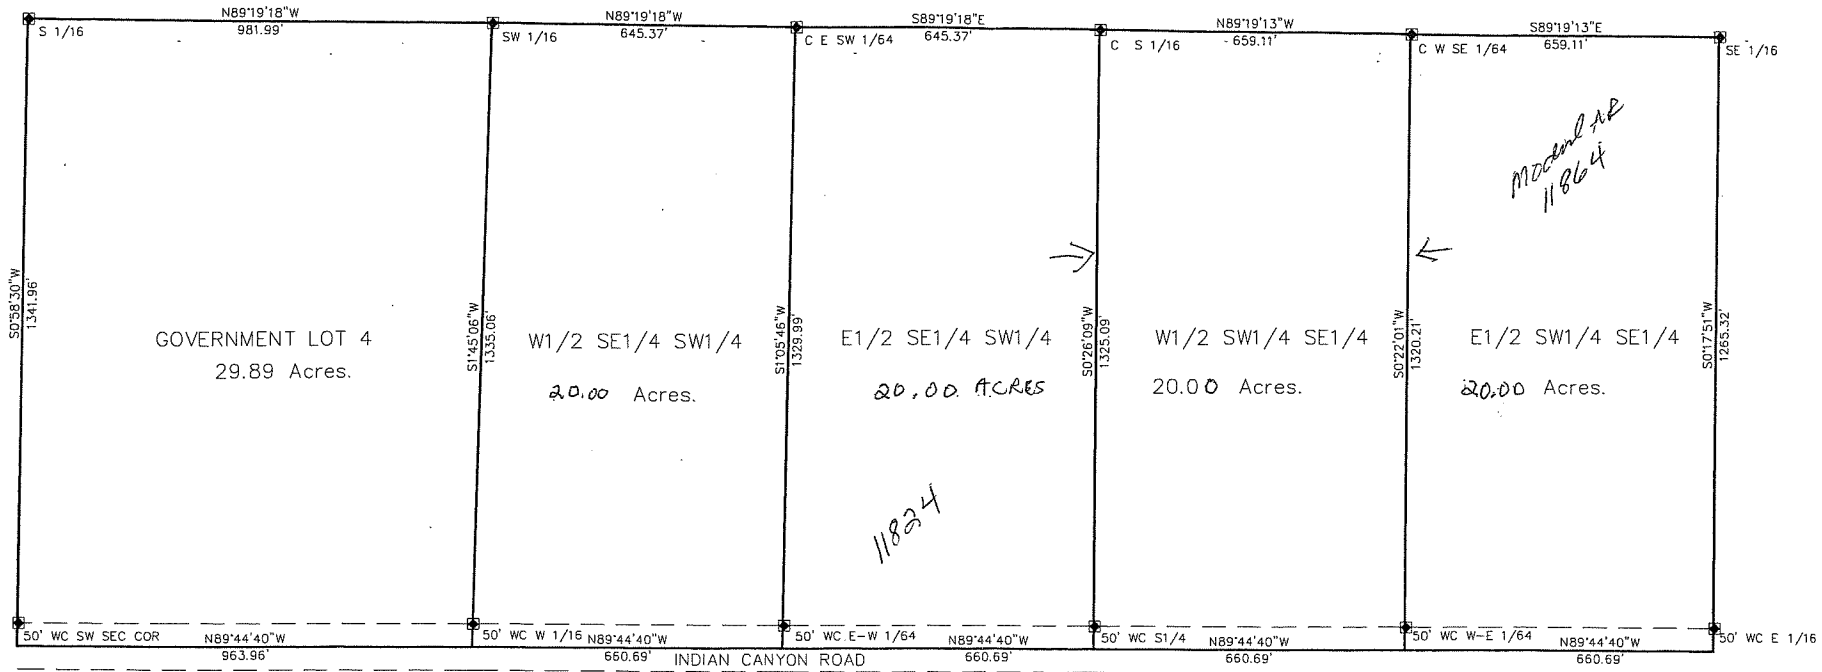

*Meadow #2  
11864*

*11824*

*2 SIGN*

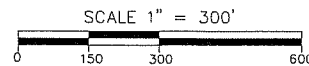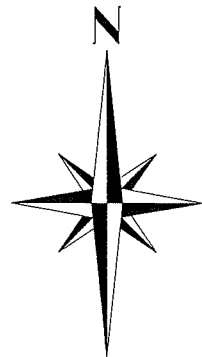

**LEGEND**

- CORNER SET THIS SURVEY  
 REBAR WITH ALUMINUM CAP  
 MARKED BUCKHORN SURVEYING  
 R.L.S. 4896



GOV'T LOT 4, SE 1/4 SW 1/4, AND SW 1/4 SE 1/4  
 RAY HULSE  
 EDGEMONT, SOUTH DAKOTA

**BUCKHORN SURVEYING INC.**  
 2053 LAYSON LOOP CLUSTER, SOUTH DAKOTA 57700  
 PHONE 605-674-5652 FAX 605-673-5479 EMAIL: bksurvey@bksurvey.com

DESIGNER:	CMC
DRAFTER:	CMC
CHECKED:	JHK
DATE:	05-09-2007

REVISIONS:
DATE:
DATE:
DATE:

JOB NO. 0382

SHEET #  
 1  
 OF  
 1