


12 MAY 2000	15 MAY 2000
3334.3 SF A/C	3592.0 SF A/C
718.7 SF GARAGE	888.5 SF GARAGE
341.1 SF PORCH	283.2 SF PORCH
	165.3 SF PORCH (FRONT)

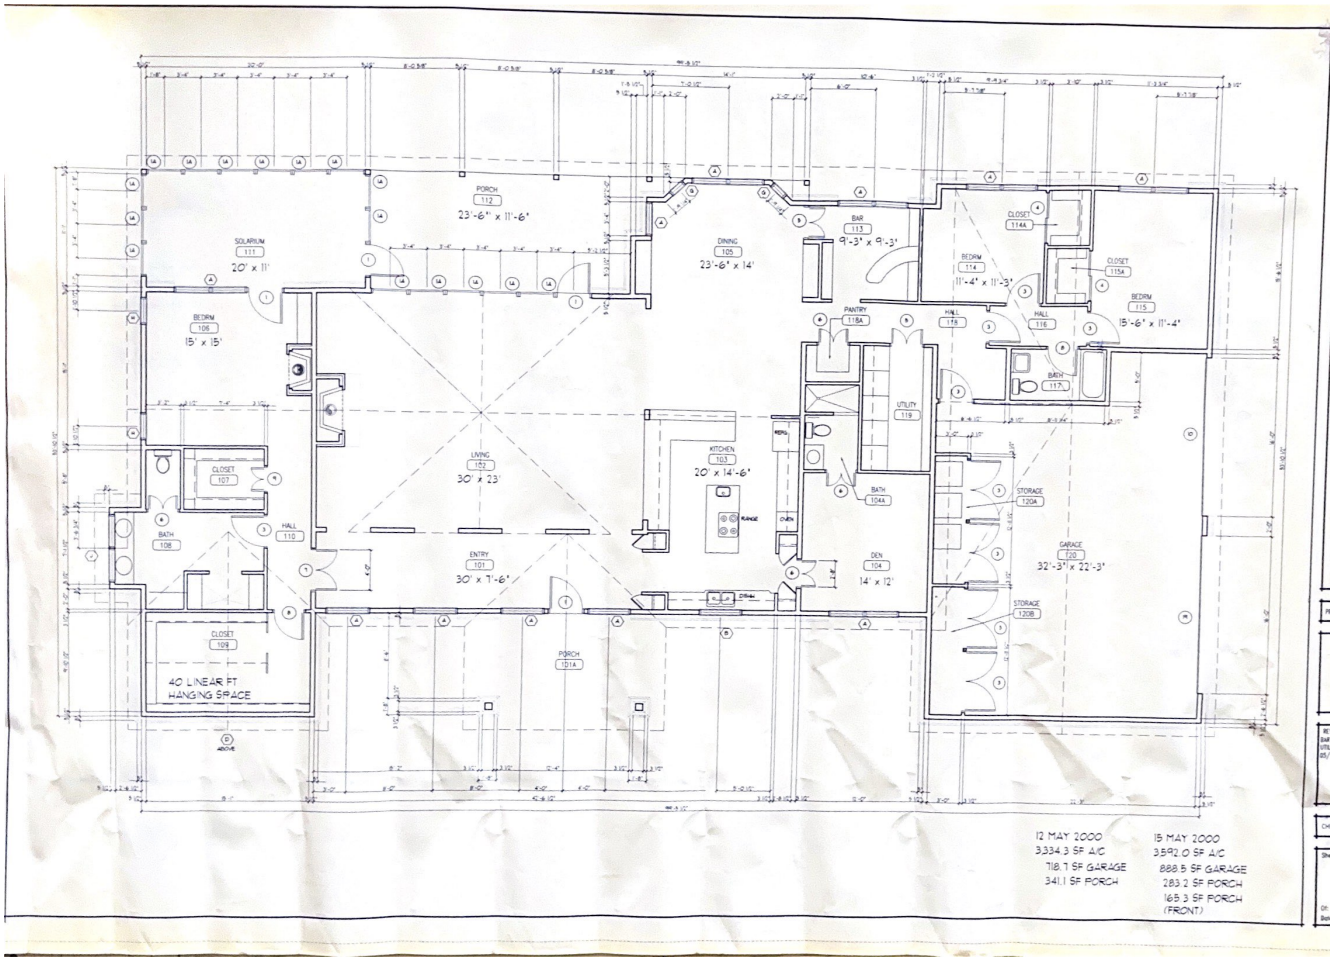

RESIDENCE FOR ROGER AND MABLE PLETCHER
 Route 19 South
 Emory, Texas

PROJECT NO. FILE

REVISIONS:
 1. SEE PLAN FOR DIMENSIONS
 2. SEE PLAN FOR DIMENSIONS
 3. SEE PLAN FOR DIMENSIONS
 4. SEE PLAN FOR DIMENSIONS

DATE: 17 MAY 2000

15 MAY 2000
 3334.3 SF A/C
 718.1 SF GARAGE
 341.1 SF PORCH

3592.0 SF A/C
 888.5 SF GARAGE
 283.2 SF PORCH
 169.3 SF PORCH
 (FRONT)

Sheet
A-1
 OF: X
 DWG: MAY 12, 2000


revised 05/30/00

2000
SF A/C
SF GARAGE
SF PORCH

5 MAY 2000
5592.0 SF A/C
888.3 SF GARAGE
283.2 SF PORCH
168.3 SF PORCH (FRON)

new sq. footage

made into window

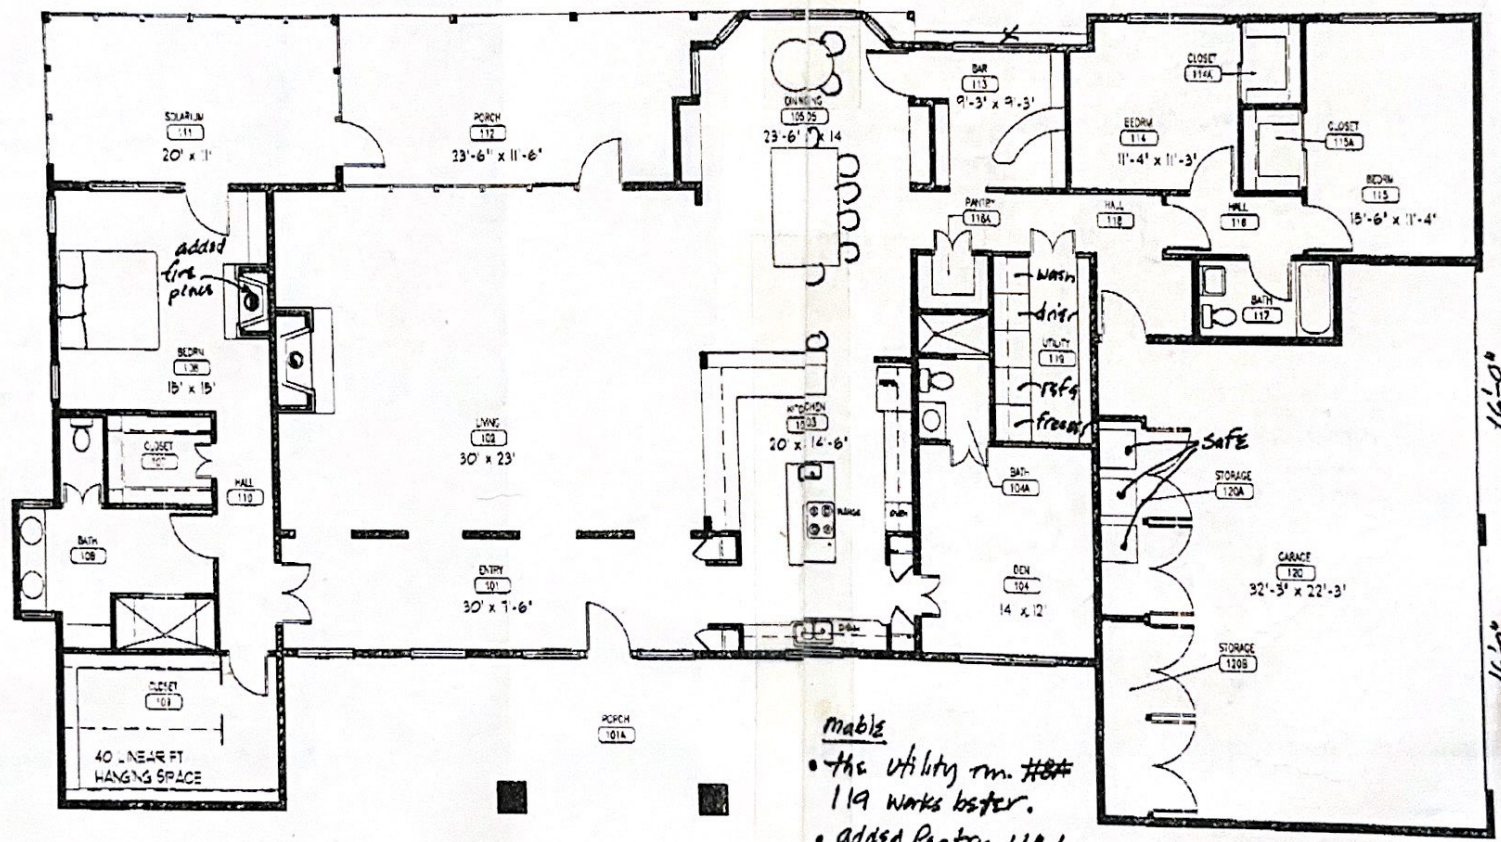

add
fire
place

- mable
- the utility rm. #119
 - works better.
 - add Pantry 118A.

05/16/00

2 of 2

05/16/00

1 of 2

16'-0" clear


16'-0" clear

1000
SF A/C
SF GARAGE
SF PORCH

5 MAY 2000
55920 SF A/C
888.5 SF GARAGE
283.2 SF PORCH
168.3 SF PORCH
(FRONT)

new sq. footage

made into window

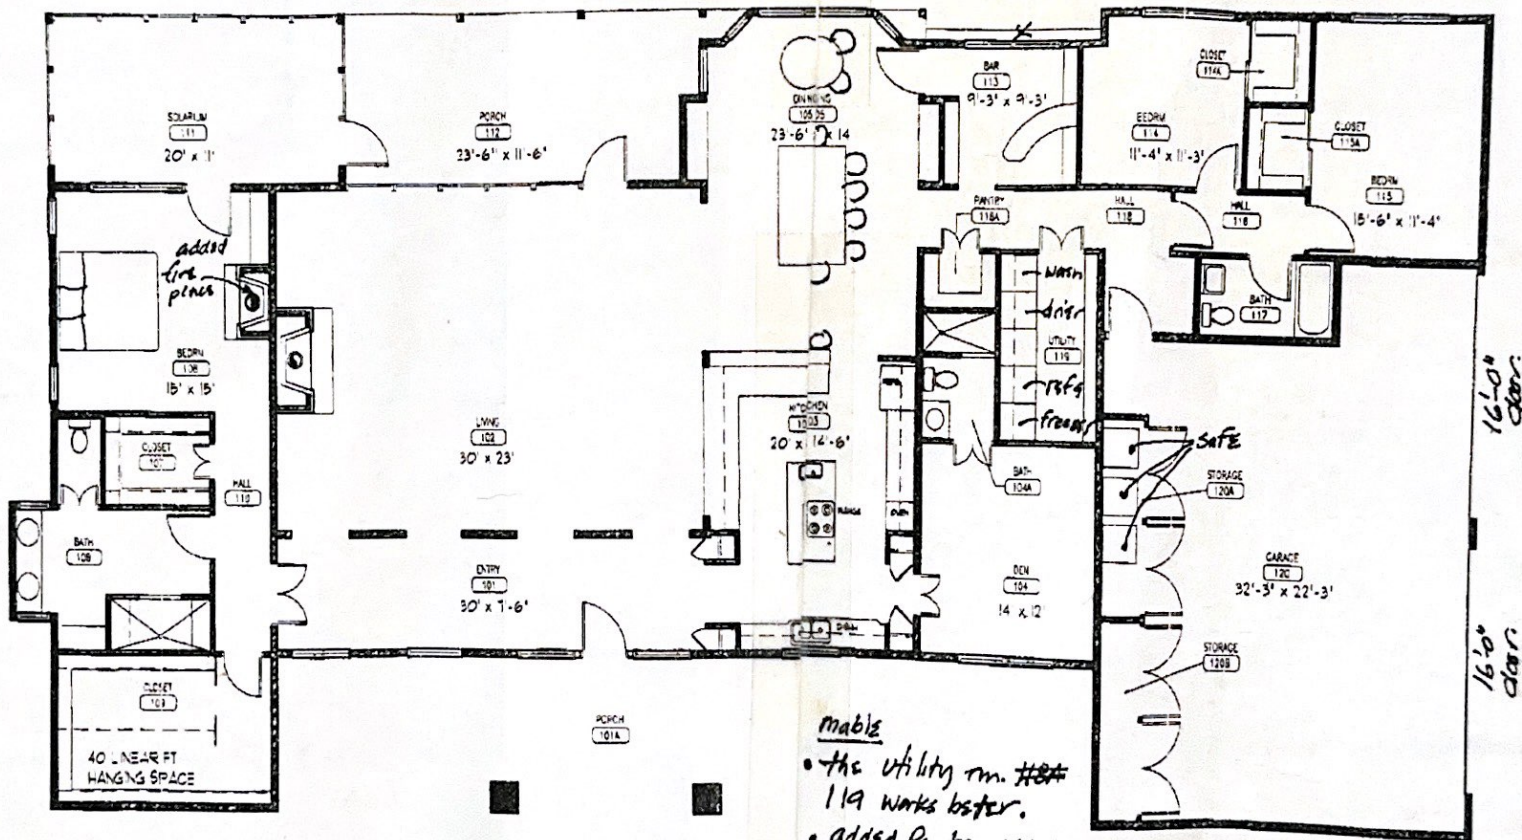

add
fire
place

make
 • the utility rm. #119
 works better.
 • added Pantry 118A.

05/16/00

2 of 2

05/16/00


1 of 2

0000
SF A/C
SF GARAGE
SF PORCH

5 MAY 2000
5592.0 SF A/C
888.5 SF GARAGE
283.2 SF PORCH
165.3 SF PORCH (FRONT)

new sq. footage

made into window

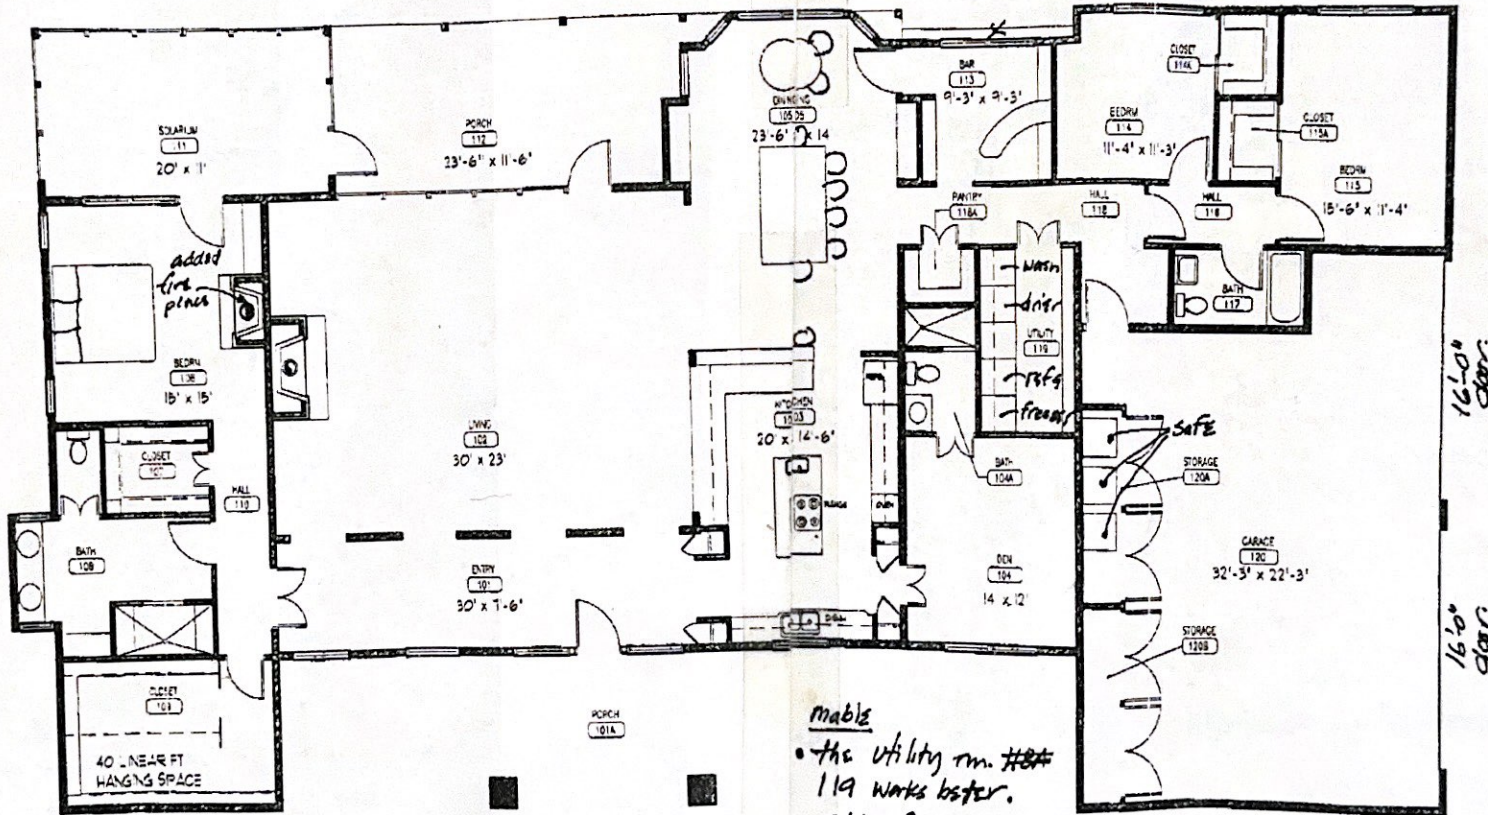

note

- the utility rm. #119 works better.
- added Pantry 118A.

05/16/00

2 of 2

05/16/00

1 of 2