


2) September 4, 1979 Vol. 132, pg 939-941
 Survey Map Showing
 82.6 acs of land situated in
 Gillespie County, Texas
 Survey made at the request of
 Eldon Roy Feller, et al

N

79.58 ac tract to Eldon Roy Feller, et al from R. Burnett Bennett, et al, October 7, 1977, Vol. 122, pg 228-231
 3.08 ac tract to Eldon Roy Feller, et al from Ott's L. Payne, Jr, et al, May 12, 1994, Vol. 266, pg 769-772

SURVEY NO. 493
 M. Dittmar
 Abst. No. 1070



Scale 1" = 300'

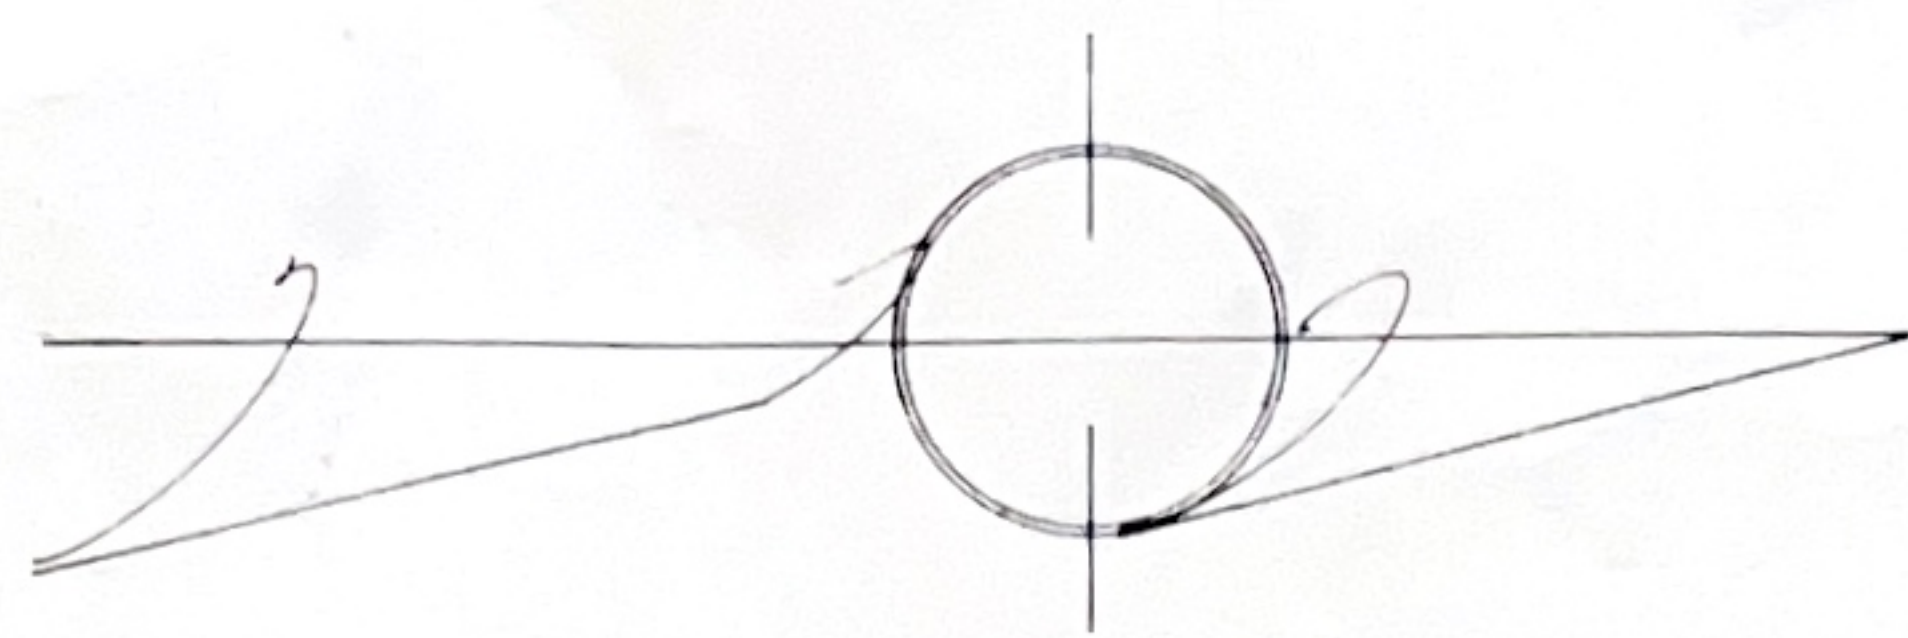

I hereby certify that this plat was prepared from a Survey made on the ground under my supervision and that there are no encroachments visible or apparent on the ground other than shown hereon
 Surveyed April 1, 1994
 CHARLES E. OTT
 NIXON-OTT'S SURVEYORS, INC.

Reg. Prof. Land Surveyor

(Part of Field Notes)

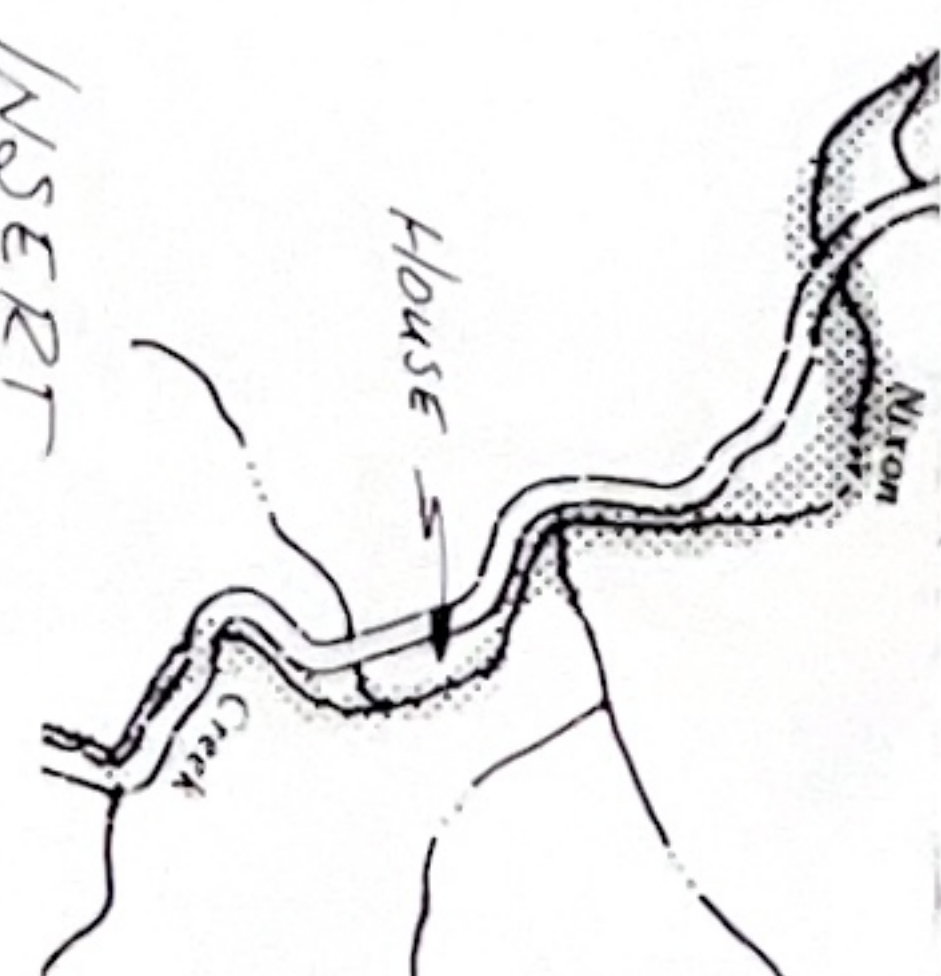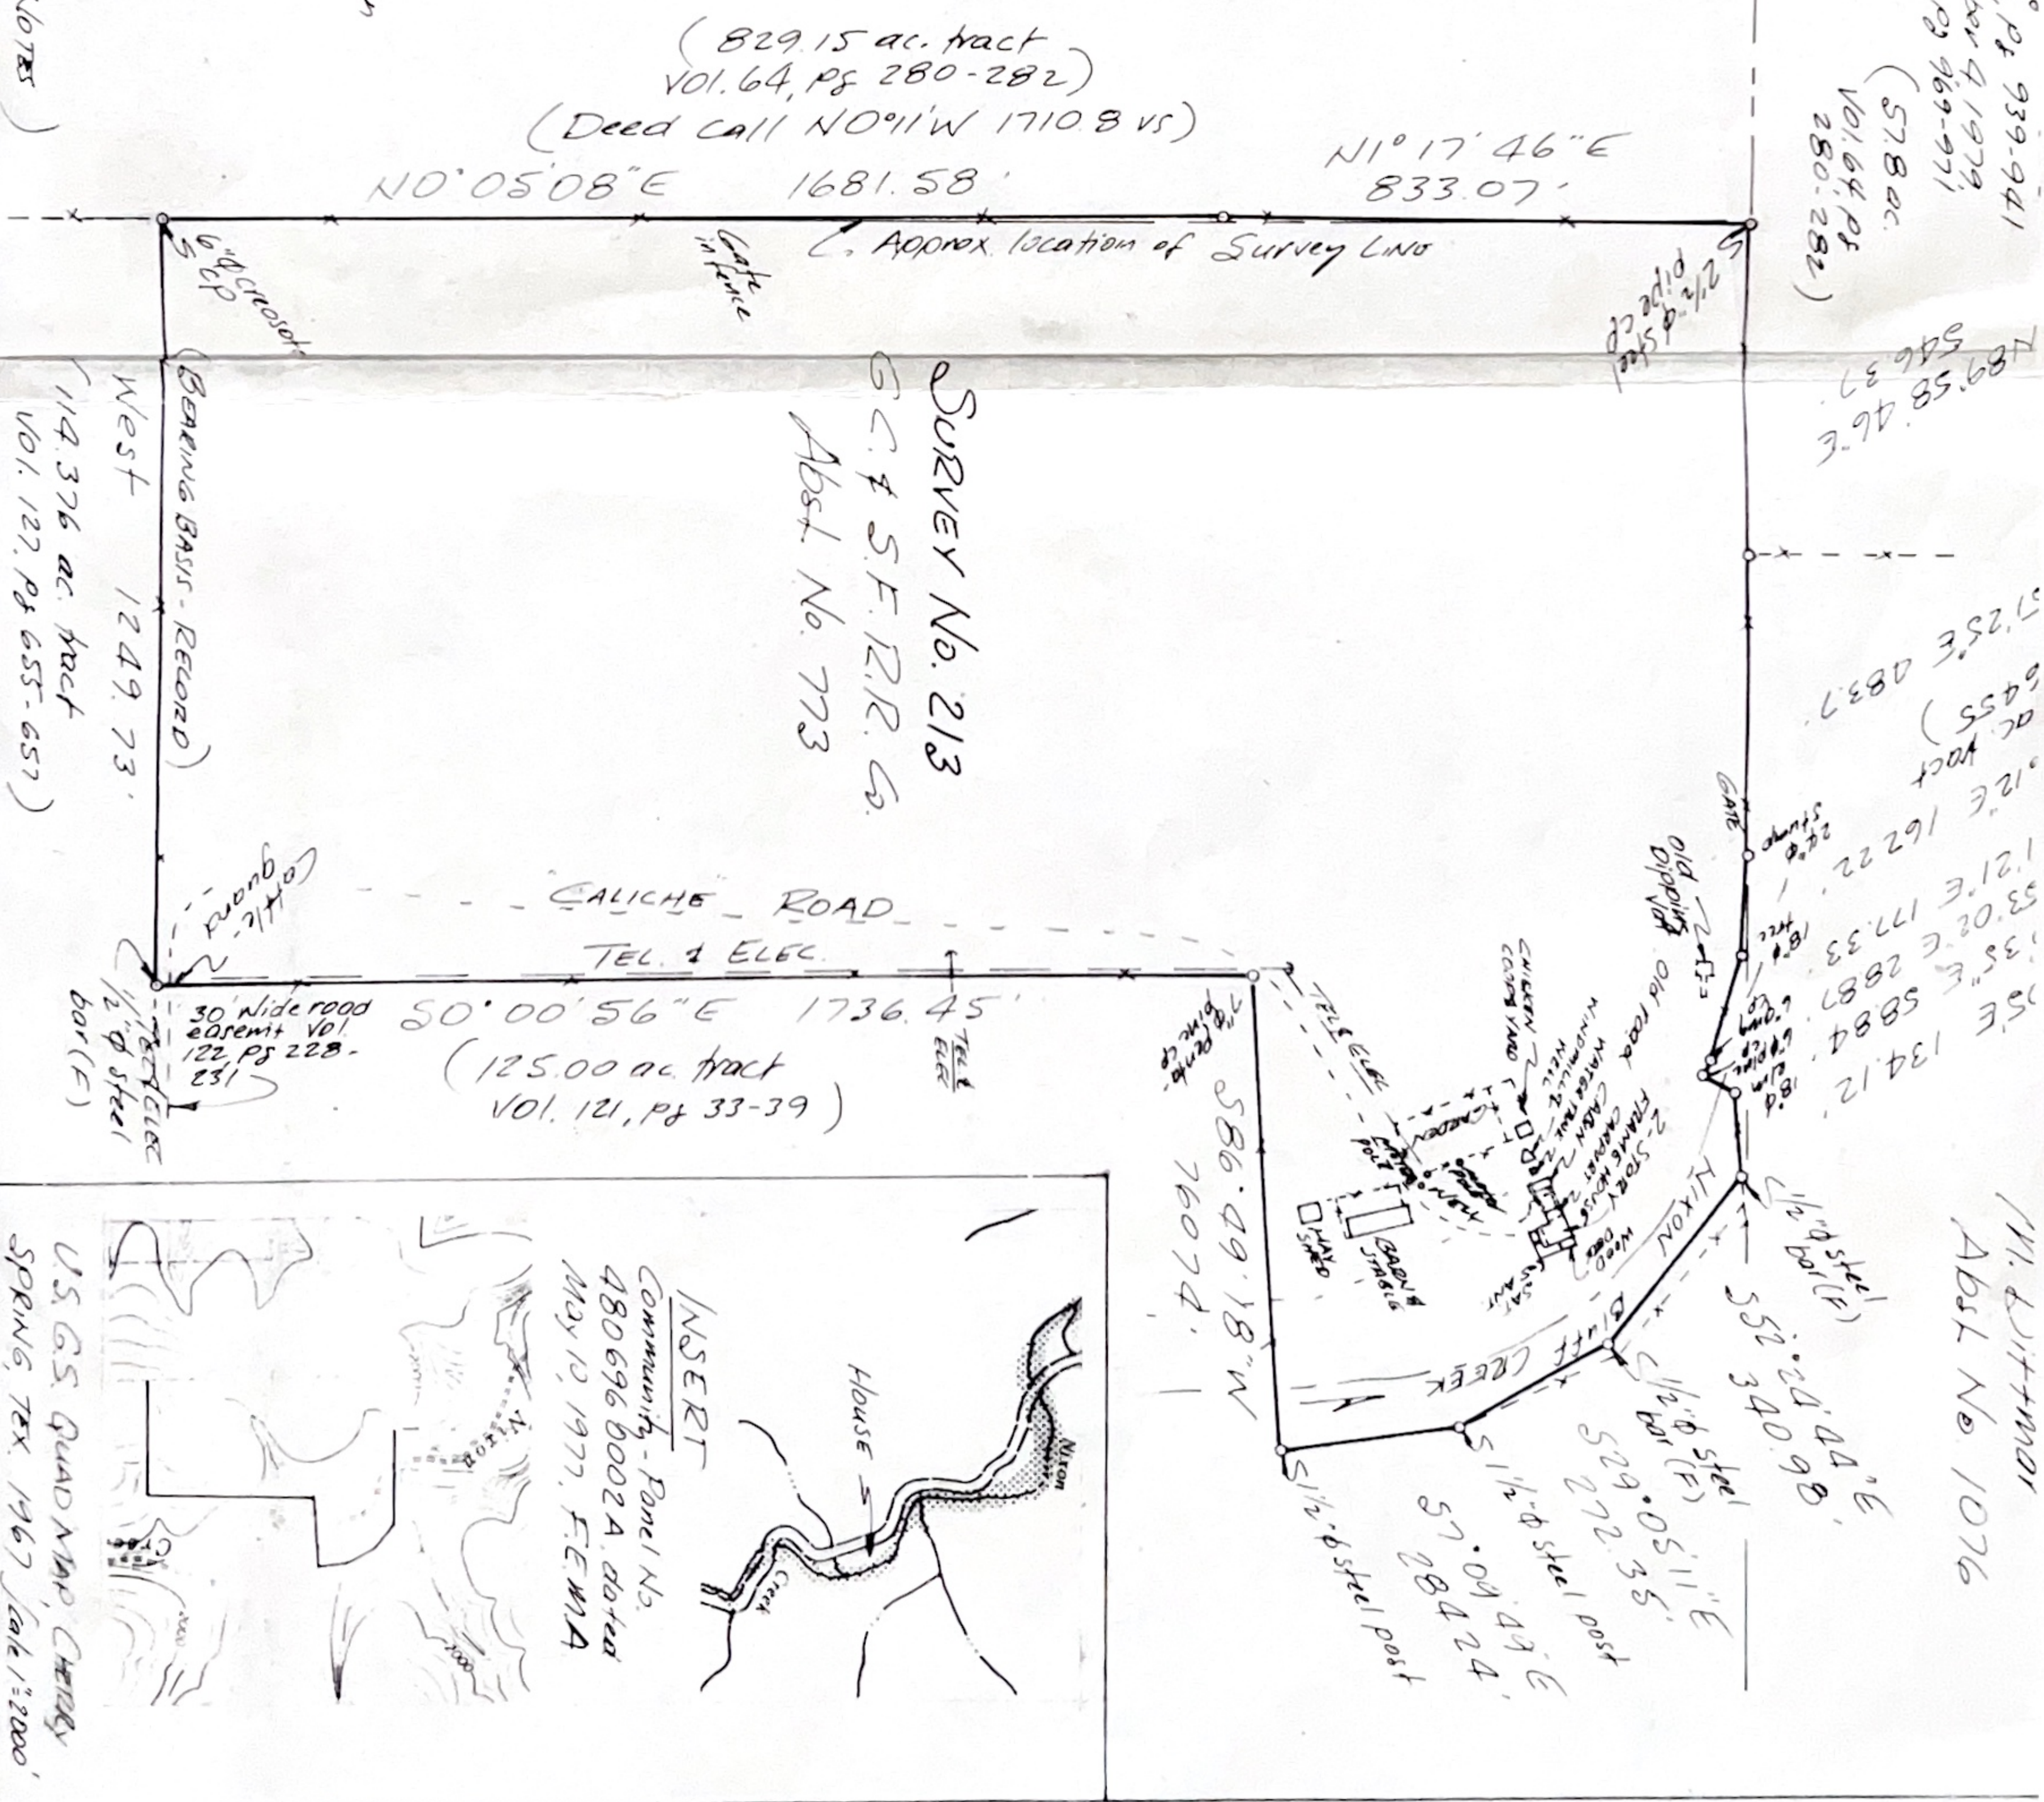

INSERT
 Community - Panel No. 4806960024, dated May 12, 1977, F.E.M.A.

U.S.G.S. Quad Map, Century Spring, Tex. 1967 Scale 1"=2000'