


CURVE	RADIUS	ARC LENGTH	CHORD LENGTH	CHORD BEARING	DELTA ANGLE
C1	1157.91'	102.36'	102.33'	S 15°44'43" W	5°03'55"
(C1	1157.91'	102.48'	102.45'	S 16°22'57" W	5°04'15"

TREE TABLE		
Point	Description	
800	LIVEOAK	D-8
801	LIVEOAK	D-10
802	LIVEOAK	D-7
803	LIVEOAK	D-11
804	LIVEOAK	D-10
805	LIVEOAK	D-10
806	LIVEOAK	D-9
807	LIVEOAK	D-9
808	LIVEOAK	D-6
809	LIVEOAK	D-8
811	LIVEOAK	D-9
812	LIVEOAK	D-12
813	LIVEOAK	D-9
814	LIVEOAK	D-11
815	LIVEOAK	D-29
816	LIVEOAK	D-6
820	CEDAR	BUSH
821	LIVEOAK	D-6
822	LIVEOAK	M-D-12-7
823	CEDAR	BUSH
824	CEDAR	BUSH
825	CEDAR	M-D-6-11-11-9-6
828	CEDAR	D-9
829	CEDAR	D-8
830	LIVEOAK	D-6
831	LIVEOAK	D-6
832	LIVEOAK	D-6
833	LIVEOAK	D-6

Point	Description
834	LIVE OAK D-6
835	LIVE OAK D-6
836	LIVE OAK D-7
837	LIVE OAK D-7
838	LIVE OAK D-6
839	LIVE OAK M-D-8-8
840	LIVE OAK D-16
841	LIVE OAK D-19
842	CEDAR D-9
843	CEDAR D-12
844	CEDAR BUSH
845	LIVE OAK D-30
846	LIVE OAK D-12
847	LIVE OAK D-6
848	LIVE OAK D-6
849	LIVE OAK D-11
850	LIVE OAK D-8
851	LIVE OAK D-9
852	LIVE OAK D-6
853	LIVE OAK D-7
854	LIVE OAK D-7
855	LIVE OAK D-9
856	CEDAR D-11
857	LIVE OAK D-12
858	LIVE OAK D-12
859	LIVE OAK D-6
860	LIVE OAK D-11
861	LIVE OAK D-9
862	LIVE OAK D-11

Point	Description
863	LIVEOAK D-10
864	LIVEOAK M-D-10-7
865	LIVEOAK D-10
866	LIVEOAK D-8
867	LIVEOAK D-6
868	LIVEOAK M-D-8-7
869	LIVEOAK D-9
870	LIVEOAK D-11
871	LIVEOAK D-9
872	LIVEOAK D-8
873	LIVEOAK D-12
874	LIVEOAK M-D-12-16
875	LIVEOAK D-9
876	LIVEOAK M-D-30-13
877	LIVEOAK D-16
878	LIVEOAK D-9
879	LIVEOAK D-9

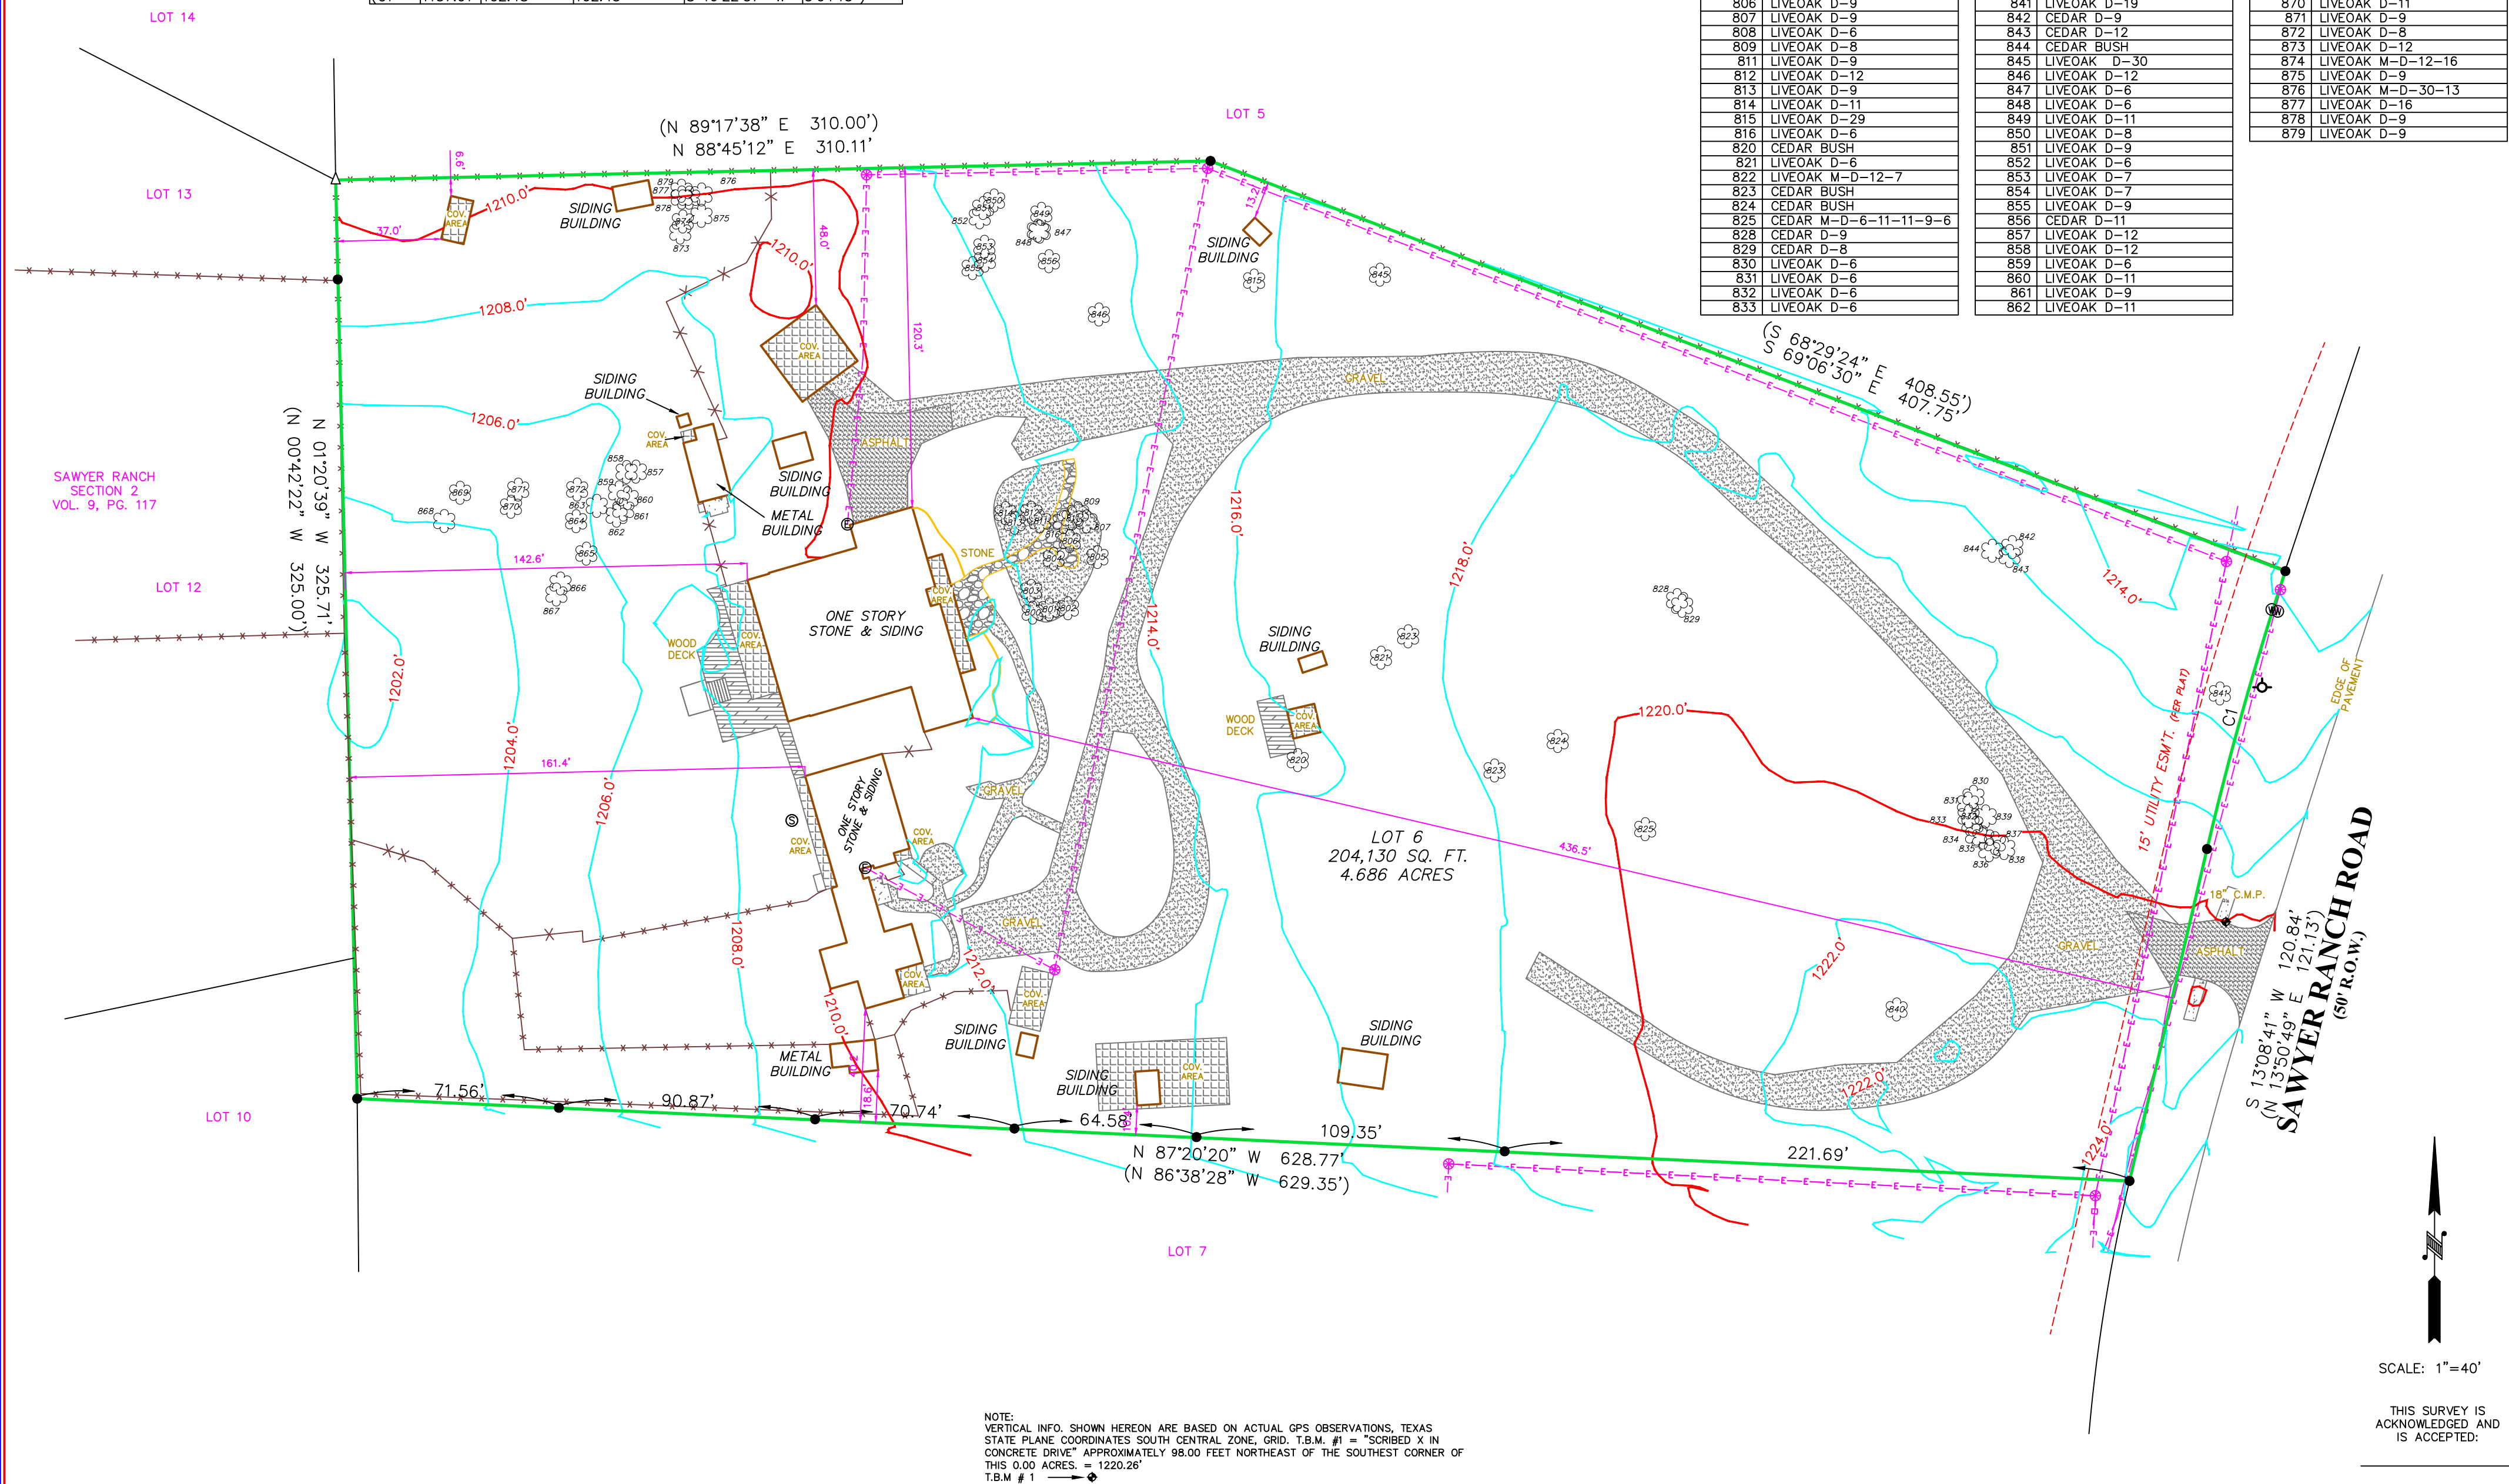

	FIRM REGISTRATION NO. 10111700	LEGEND Δ = CALCULATED POINT ● = FND. 1/2" IRON ROD () = RECORD INFORMATION B.S. = BUILDING SETBACK C.M. = CONTROLLING MONUMENT —E— = OVERHEAD ELECTRIC —X— = WIRE FENCE P = POWER POLE  = ELECTRIC METER  = FIRE HYDRANT  = WATER METER  = SEPTIC AREA  = FIRE HYDRANT
	Westar Alamo LAND SURVEYORS, LLC. P.O. BOX 1645 BOERNE, TEXAS 78006 PHONE (210) 372-9500 FAX (210) 372-9999	DWG: CJM RVD: DLE
G.F. NO. N/A	JOB NO. 117669	

Property Address:
14200 SAWYER RANCH ROAD

Property Description:
LOT 6, SAWYER RANCH ESTATES, ACCORDING TO
THE MAP OR PLAT RECORDED IN VOLUME 6, PAGE
82, PLAT RECORDS OF HAYS COUNTY, TEXAS.


Owner:
T.B.D.

TITLE COMPANY: N/A



NOTE:
Bearings shown hereon are based on actual GPS
Observations, Texas State Plane Coordinates, South
Central Zone, Grid.

NOTE:
THE SIGNING SURVEYOR WAS NOT PROVIDED A CURRENT
TITLE COMMITMENT AND THERE MAY BE EASEMENTS,
RIGHTS OF WAY OR OTHER INSTRUMENTS OF RECORD
WHICH MAY AFFECT THIS PROPERTY WHICH ARE NOT
SHOWN ON THE FACE OF THIS SURVEY.

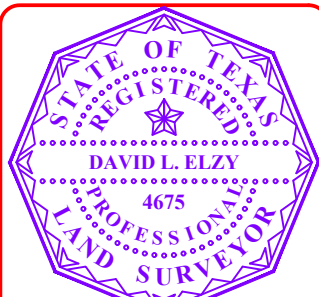

I, DAVID L. ELZY, Registered Professional Land Surveyor, State of Texas, do hereby certify that the above plat represents an actual survey made on the ground under my supervision, and there are no discrepancies, conflicts, shortages in area or boundary lines, or any encroachment or overlapping of improvements, to the best of my knowledge and belief, except as shown herein.

David L. Elzy

DAVID L. ELZY
Registered Professional Land Surveyor
Texas Registration No. 4675