


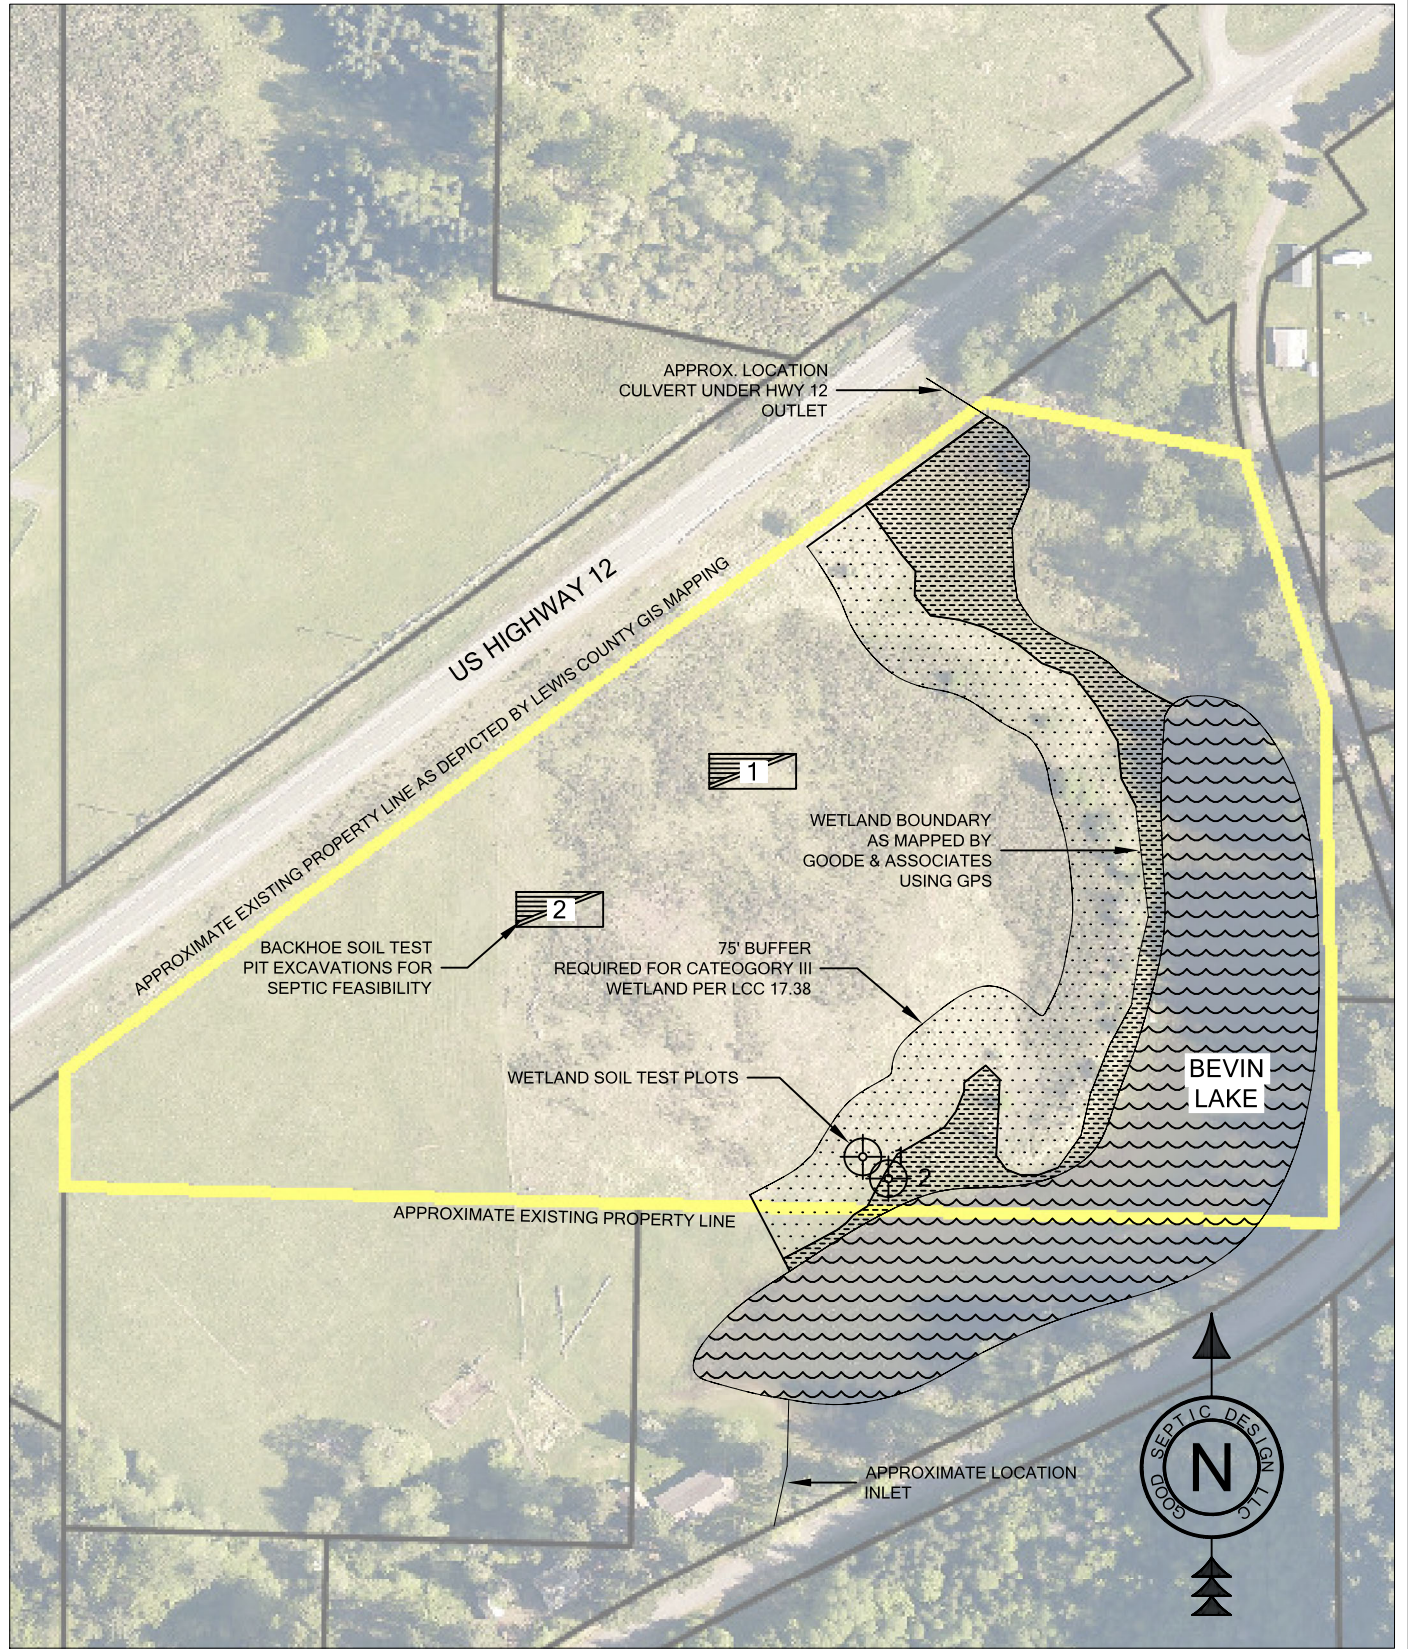

Goode & Associates

Septic System Design/ Land Use Consulting
Wetland Determinations
CAD Drafting
512 W Center St., Centralia WA 98531 (mail only)
360-736-5218
jeannie@goodsepticdesign.com

CAD DWG: 2022-17.DWG
JOB #: 2022-17
DRAWN BY: JY
DATE: 6-28-22
SCALE: 1" = 200'



MAP CREATED USING FIELD COLLECTION OF GPS DATA POINTS WITH JUNIPER SYSTEMS RTK SUBMETER GEODE AND UNITA SOFTWARE. LEWIS COUNTY GIS PATS MAP SHOWN AS PDF UNDERLAY. THIS IS NOT A SURVEY.

PREPARED FOR: PILLAR INVESTMENTS
SITE ADDRESS: 12087 US HWY 12
PACKWOOD WA 98361
TAX PARCEL ID #: 032222004000