



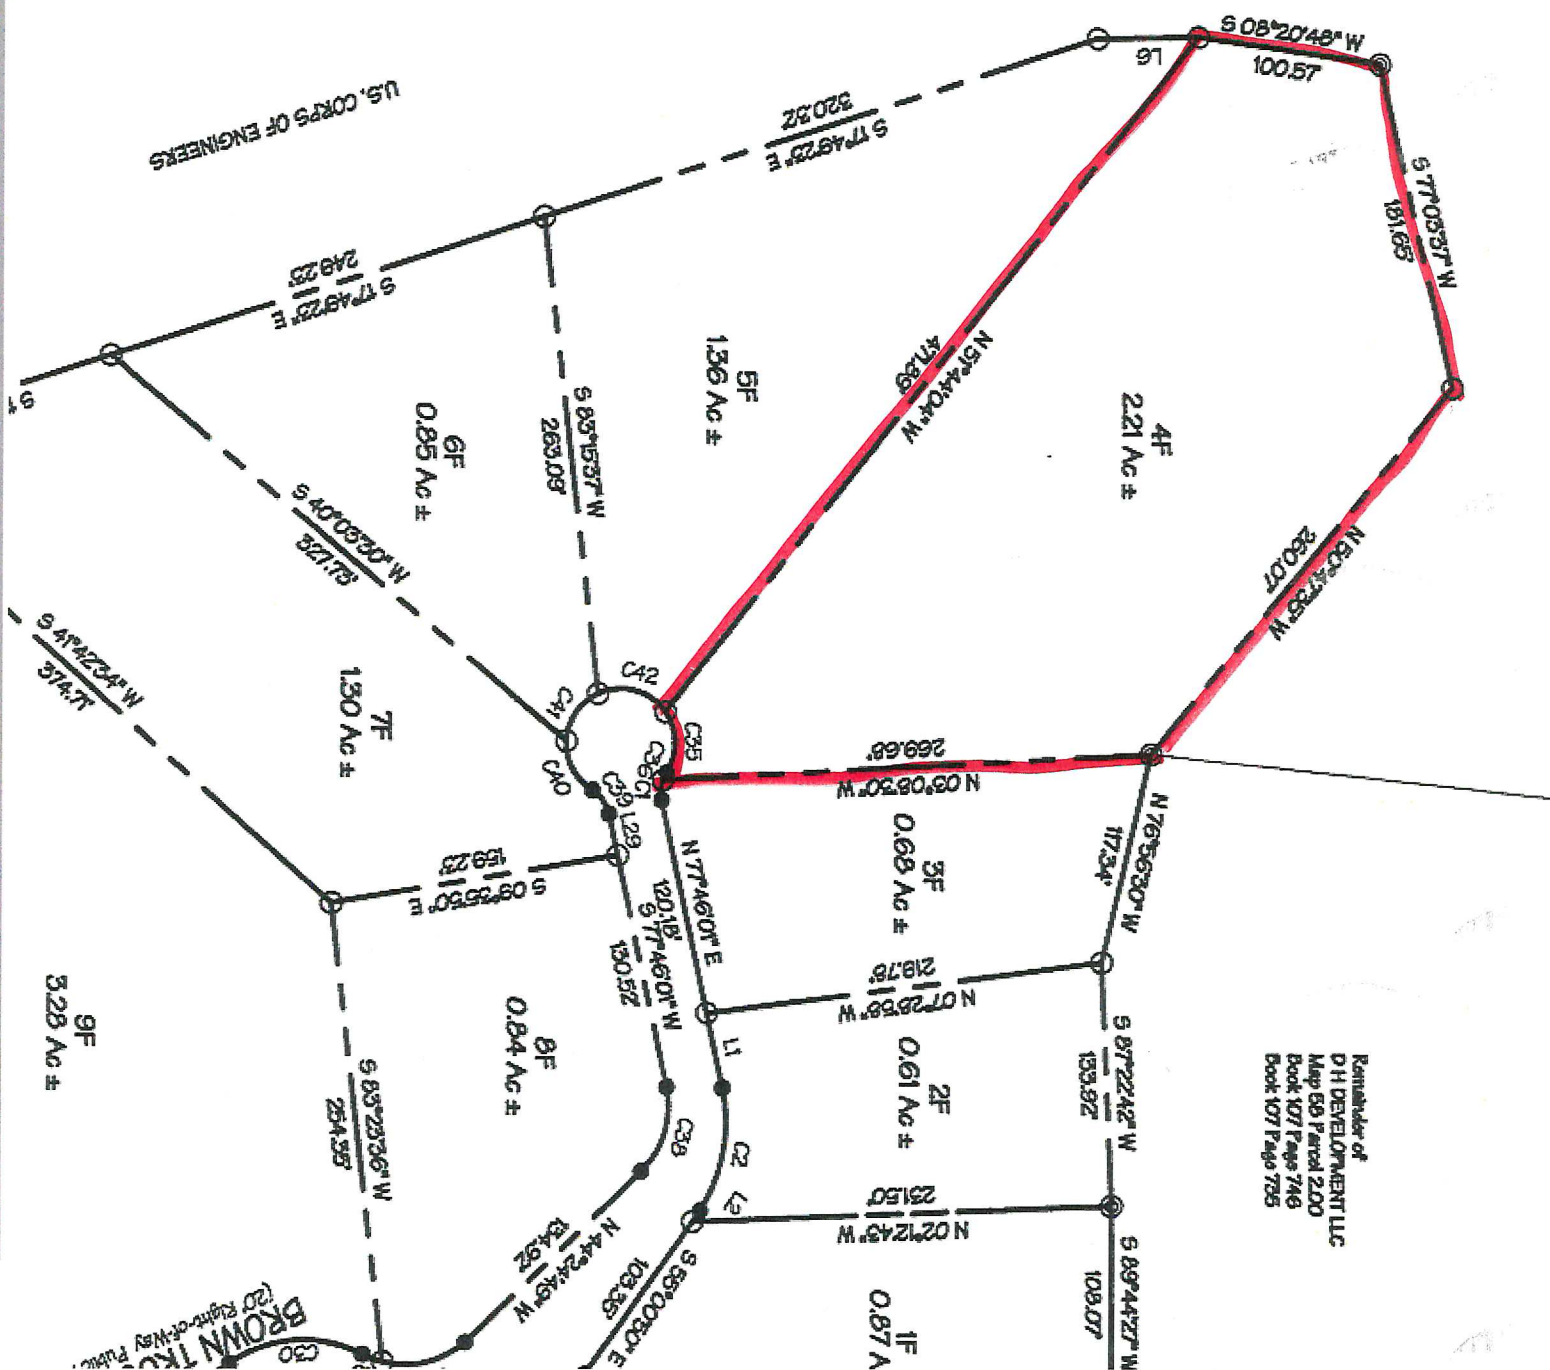

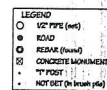

BUILDING SETBACKS
FRONT - 20'
SIDE - 15'

CERTIFICATE OF OWNERSHIP AND DEDICATION

I (we) hereby certify that I (we are) the owner(s) of the property shown and described hereon and that I (we) hereby adopt the plan of subdivision with my (our) free consent, establish the minimum building restriction lines, and dedicate all streets, alleys, walks, parks and other open spaces to public or private use as noted. Furthermore, I (we) hereby certify that the subdivision plat shown hereon not prohibited under any current laws, restrictions or covenants on the property.

9/27/19

Date: 11/11/2011

CERTIFICATE OF AGENCY

I hereby certify that the plan shown and described herein is a true and correct survey to the accuracy required by the Tennessee State Board of Examiners for Land Surveyors and that the most correct title has been given to the same herein, to the specifications of the Tennessee State Board of Examiners for Land Surveyors.

26 Sept 2019

Date

26 Sep 2019


Drawn by: CHN File No: T7-226cl Sec B, E, G, 3 & 5

Christopher M. Vick, RLS #2164
VICK SURVEYING, LLC

LOT 339B, 39B1, 1F-1F, 71C-04C, & 86C1
OF
THE POINTE
(subdivision formerly known as Swan Ridge Lake Resort, LLC)

DEVELOPER: D.H. DEVELOPMENT, LLC	SURVEYOR: CHRISTOPHER M. VICK
ADDRESS: 1400 16TH STREET, STE 320	ADDRESS: 2772 Hidden Cove Road
DENVER, CO 80202	COOKVILLE, TN, 38506
TELEPHONE: 866-227-3722	TELEPHONE: 931-372-4236
ENGINEER:	OWNER: D.H. DEVELOPMENT, LLC
ADDRESS:	ADDRESS: 1400 16TH STREET, STE 320
	DENVER, CO 80202
TELEPHONE:	TELEPHONE: 866-227-3722
DEED BOOK SUBMITTED: 37.08, LOT# 39	TAX MAP: 58 PARCEL NO: P10 2.00
DEED PAGE REFERENCE: 107746	SAC# 14010-07 DATE: 11 SEPT 2019