
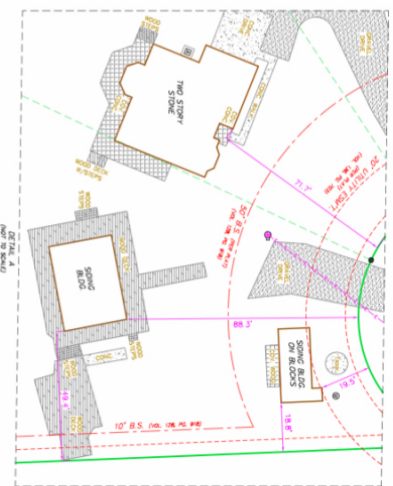


THIS PLAN IS THE PROPERTY OF WESTAR ALAMO AND IS NOT TO BE REPRODUCED OR COPIED IN ANY MANNER WITHOUT THE WRITTEN PERMISSION OF WESTAR ALAMO. ANY VIOLATION OF THIS NOTICE SHALL BE CONSIDERED A VIOLATION OF THE COPYRIGHT LAWS OF THE UNITED STATES OF AMERICA.

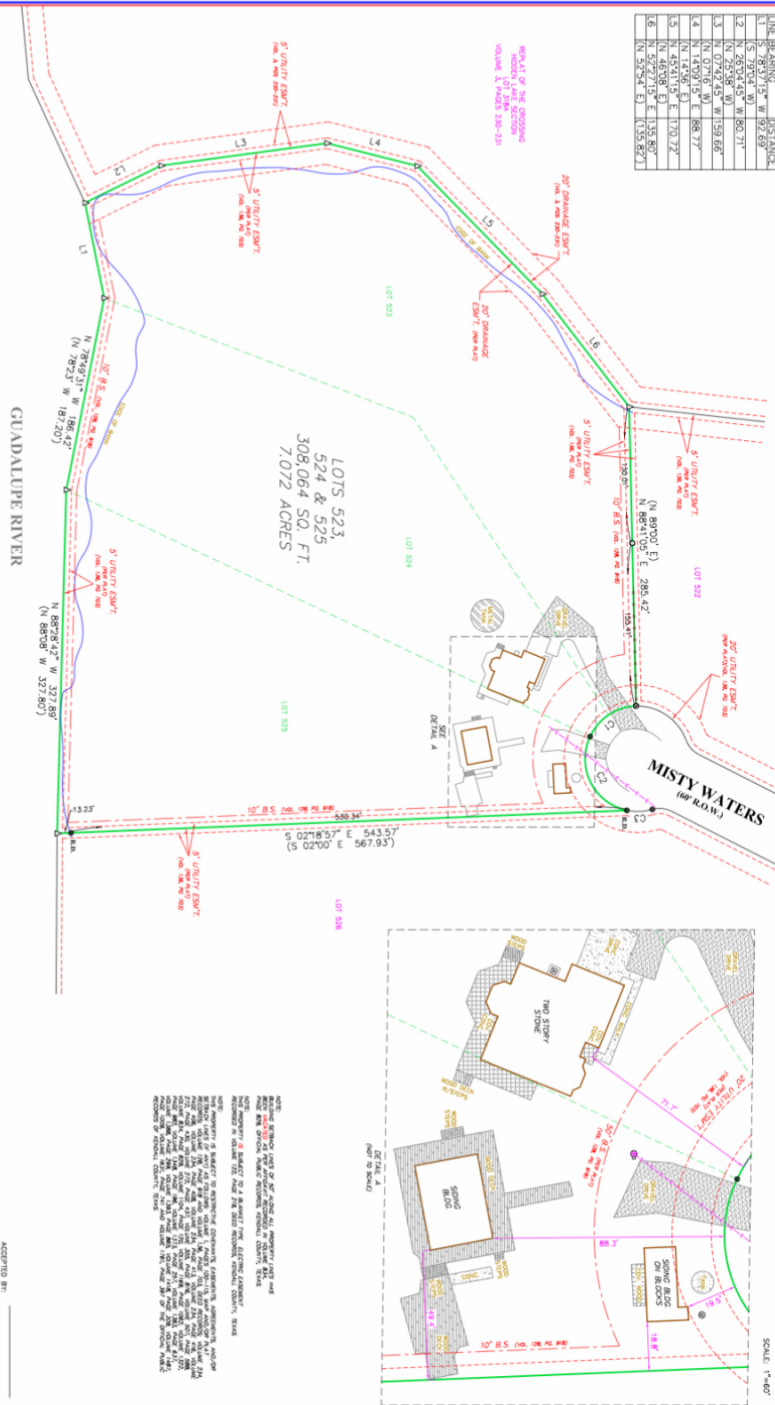

Westar Alamo

PROPERTY ADDRESS

523, 524, 525

7072 ACRES

LOT 523, 524, 525

7072 ACRES



ACCEPTED BY:

DATE: 12/17/2023